



- NOTES :
- This drawing is copyright.
 - All dimensions must be checked on site before any works commence.
 - All discrepancies are to be reported to the CA before works proceed.
 - Only figured dimensions are to be used.

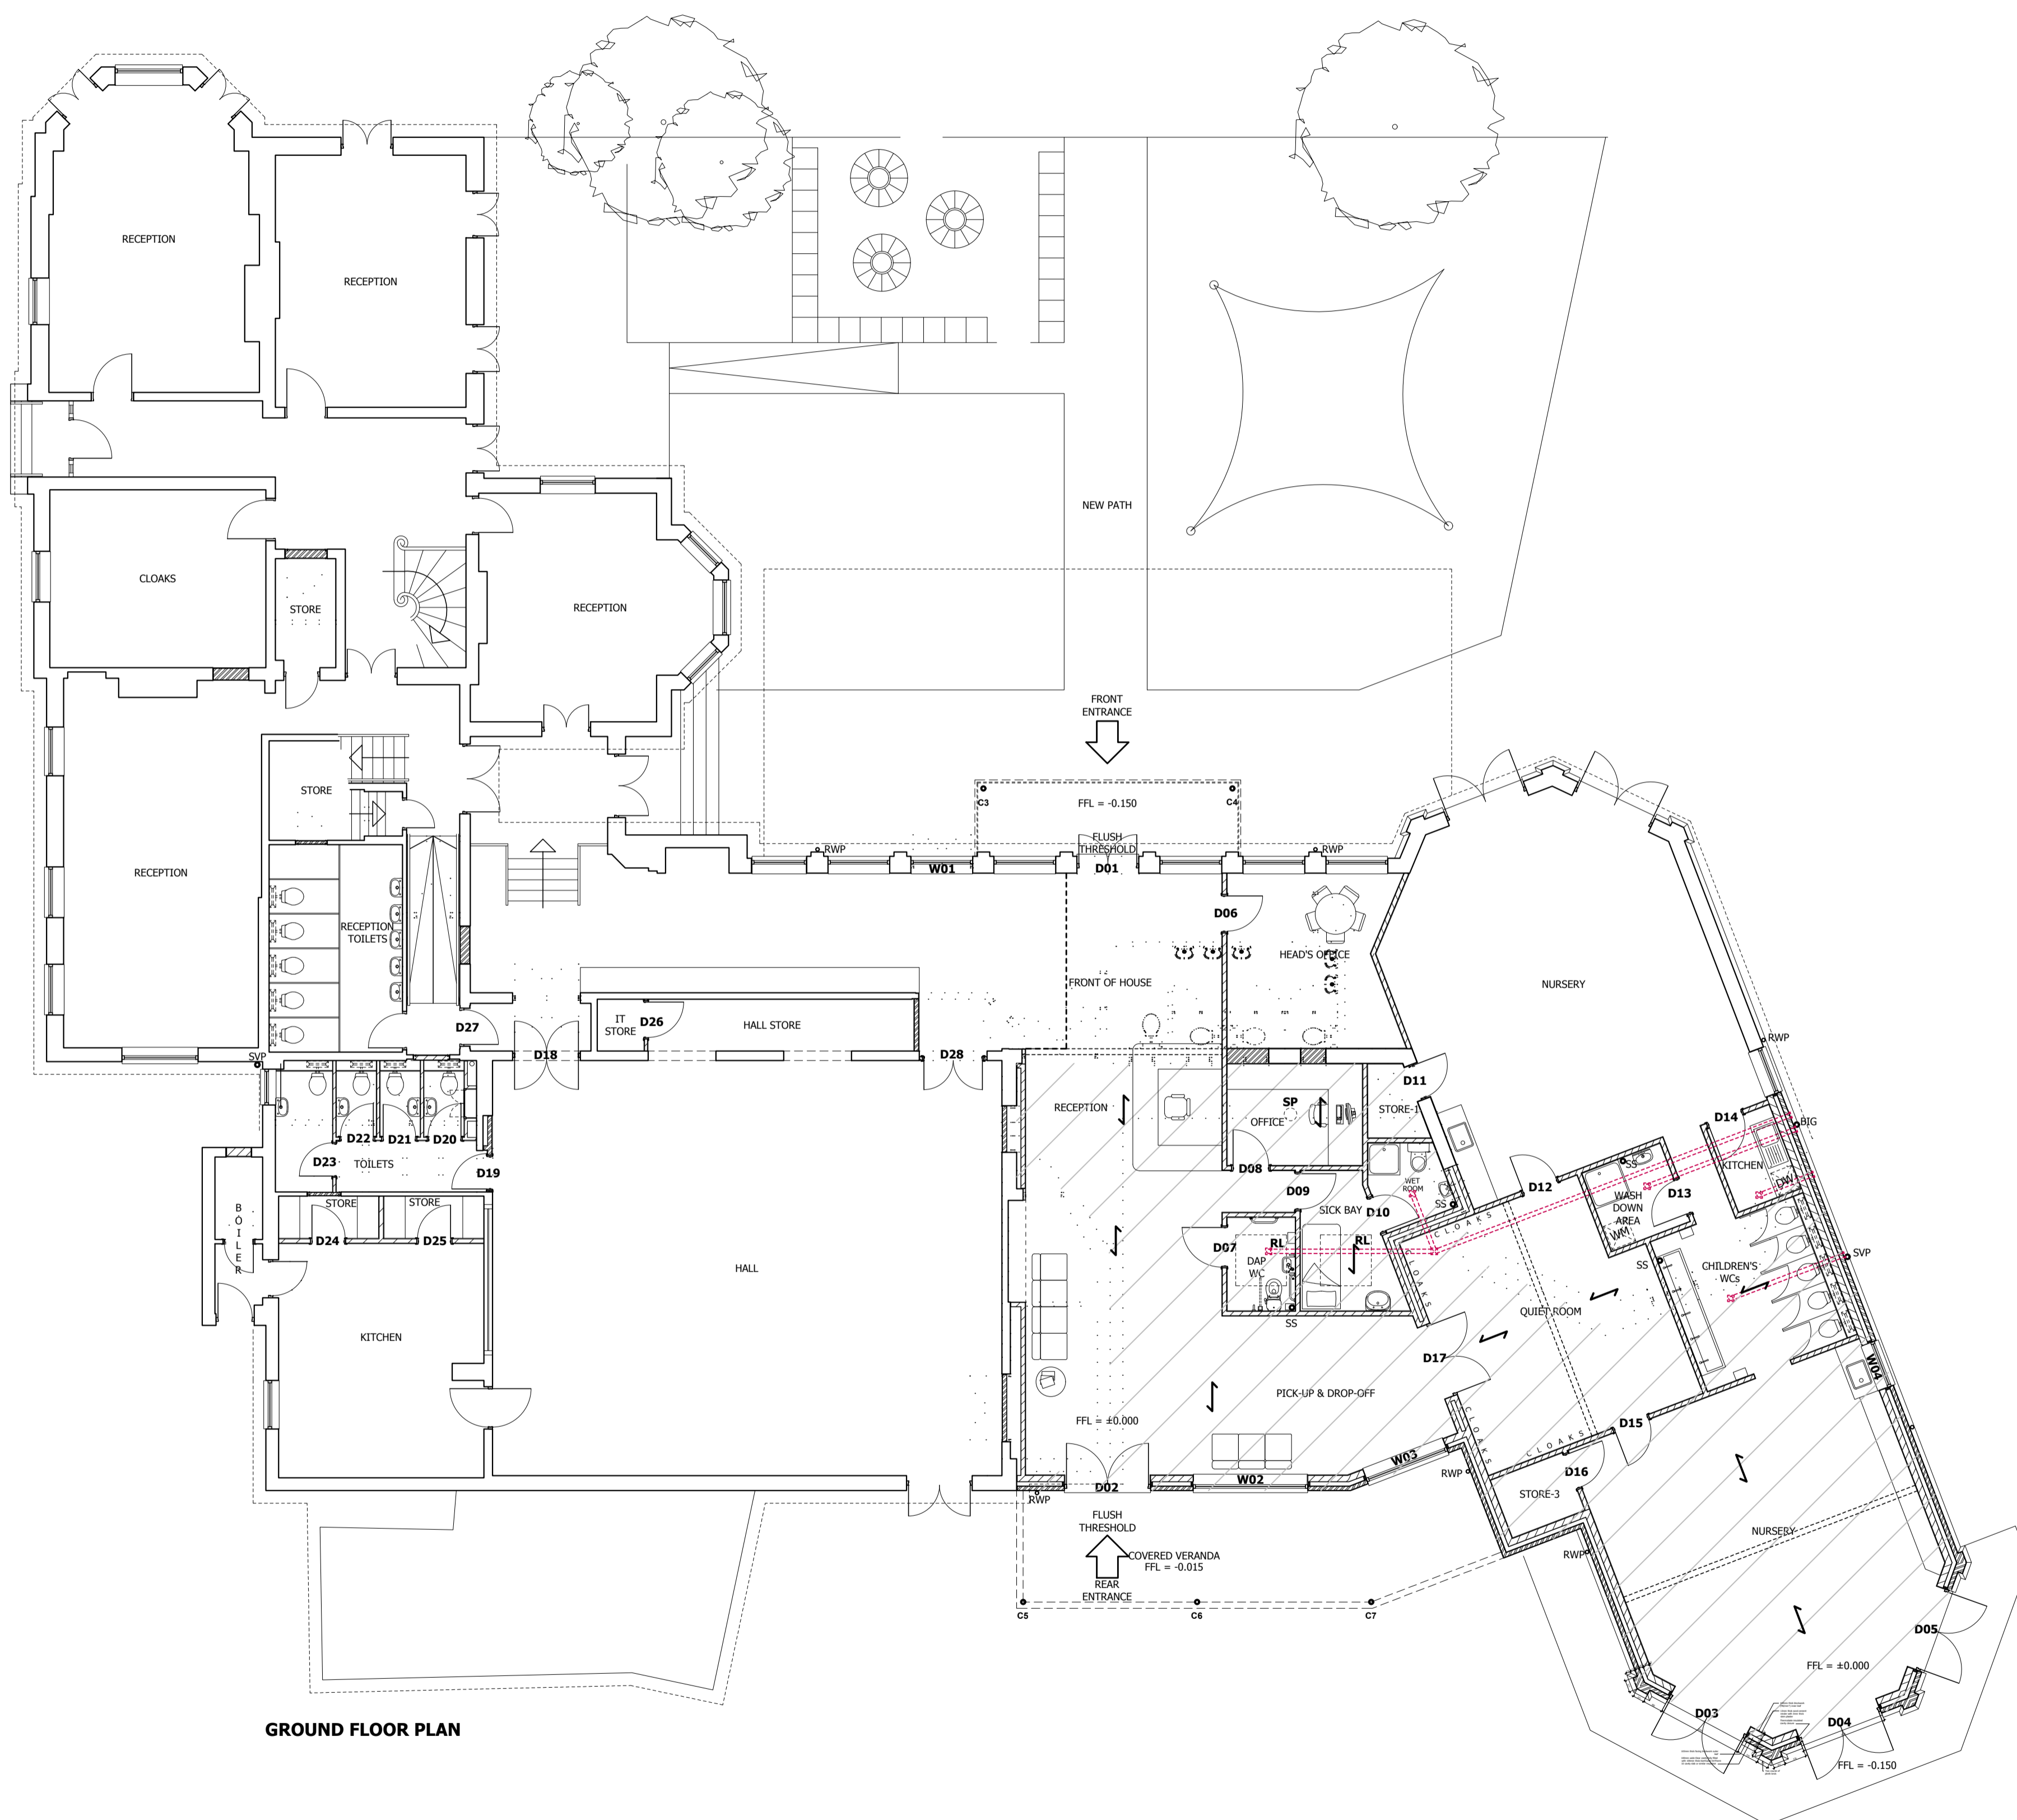

GROUND FLOOR PLAN

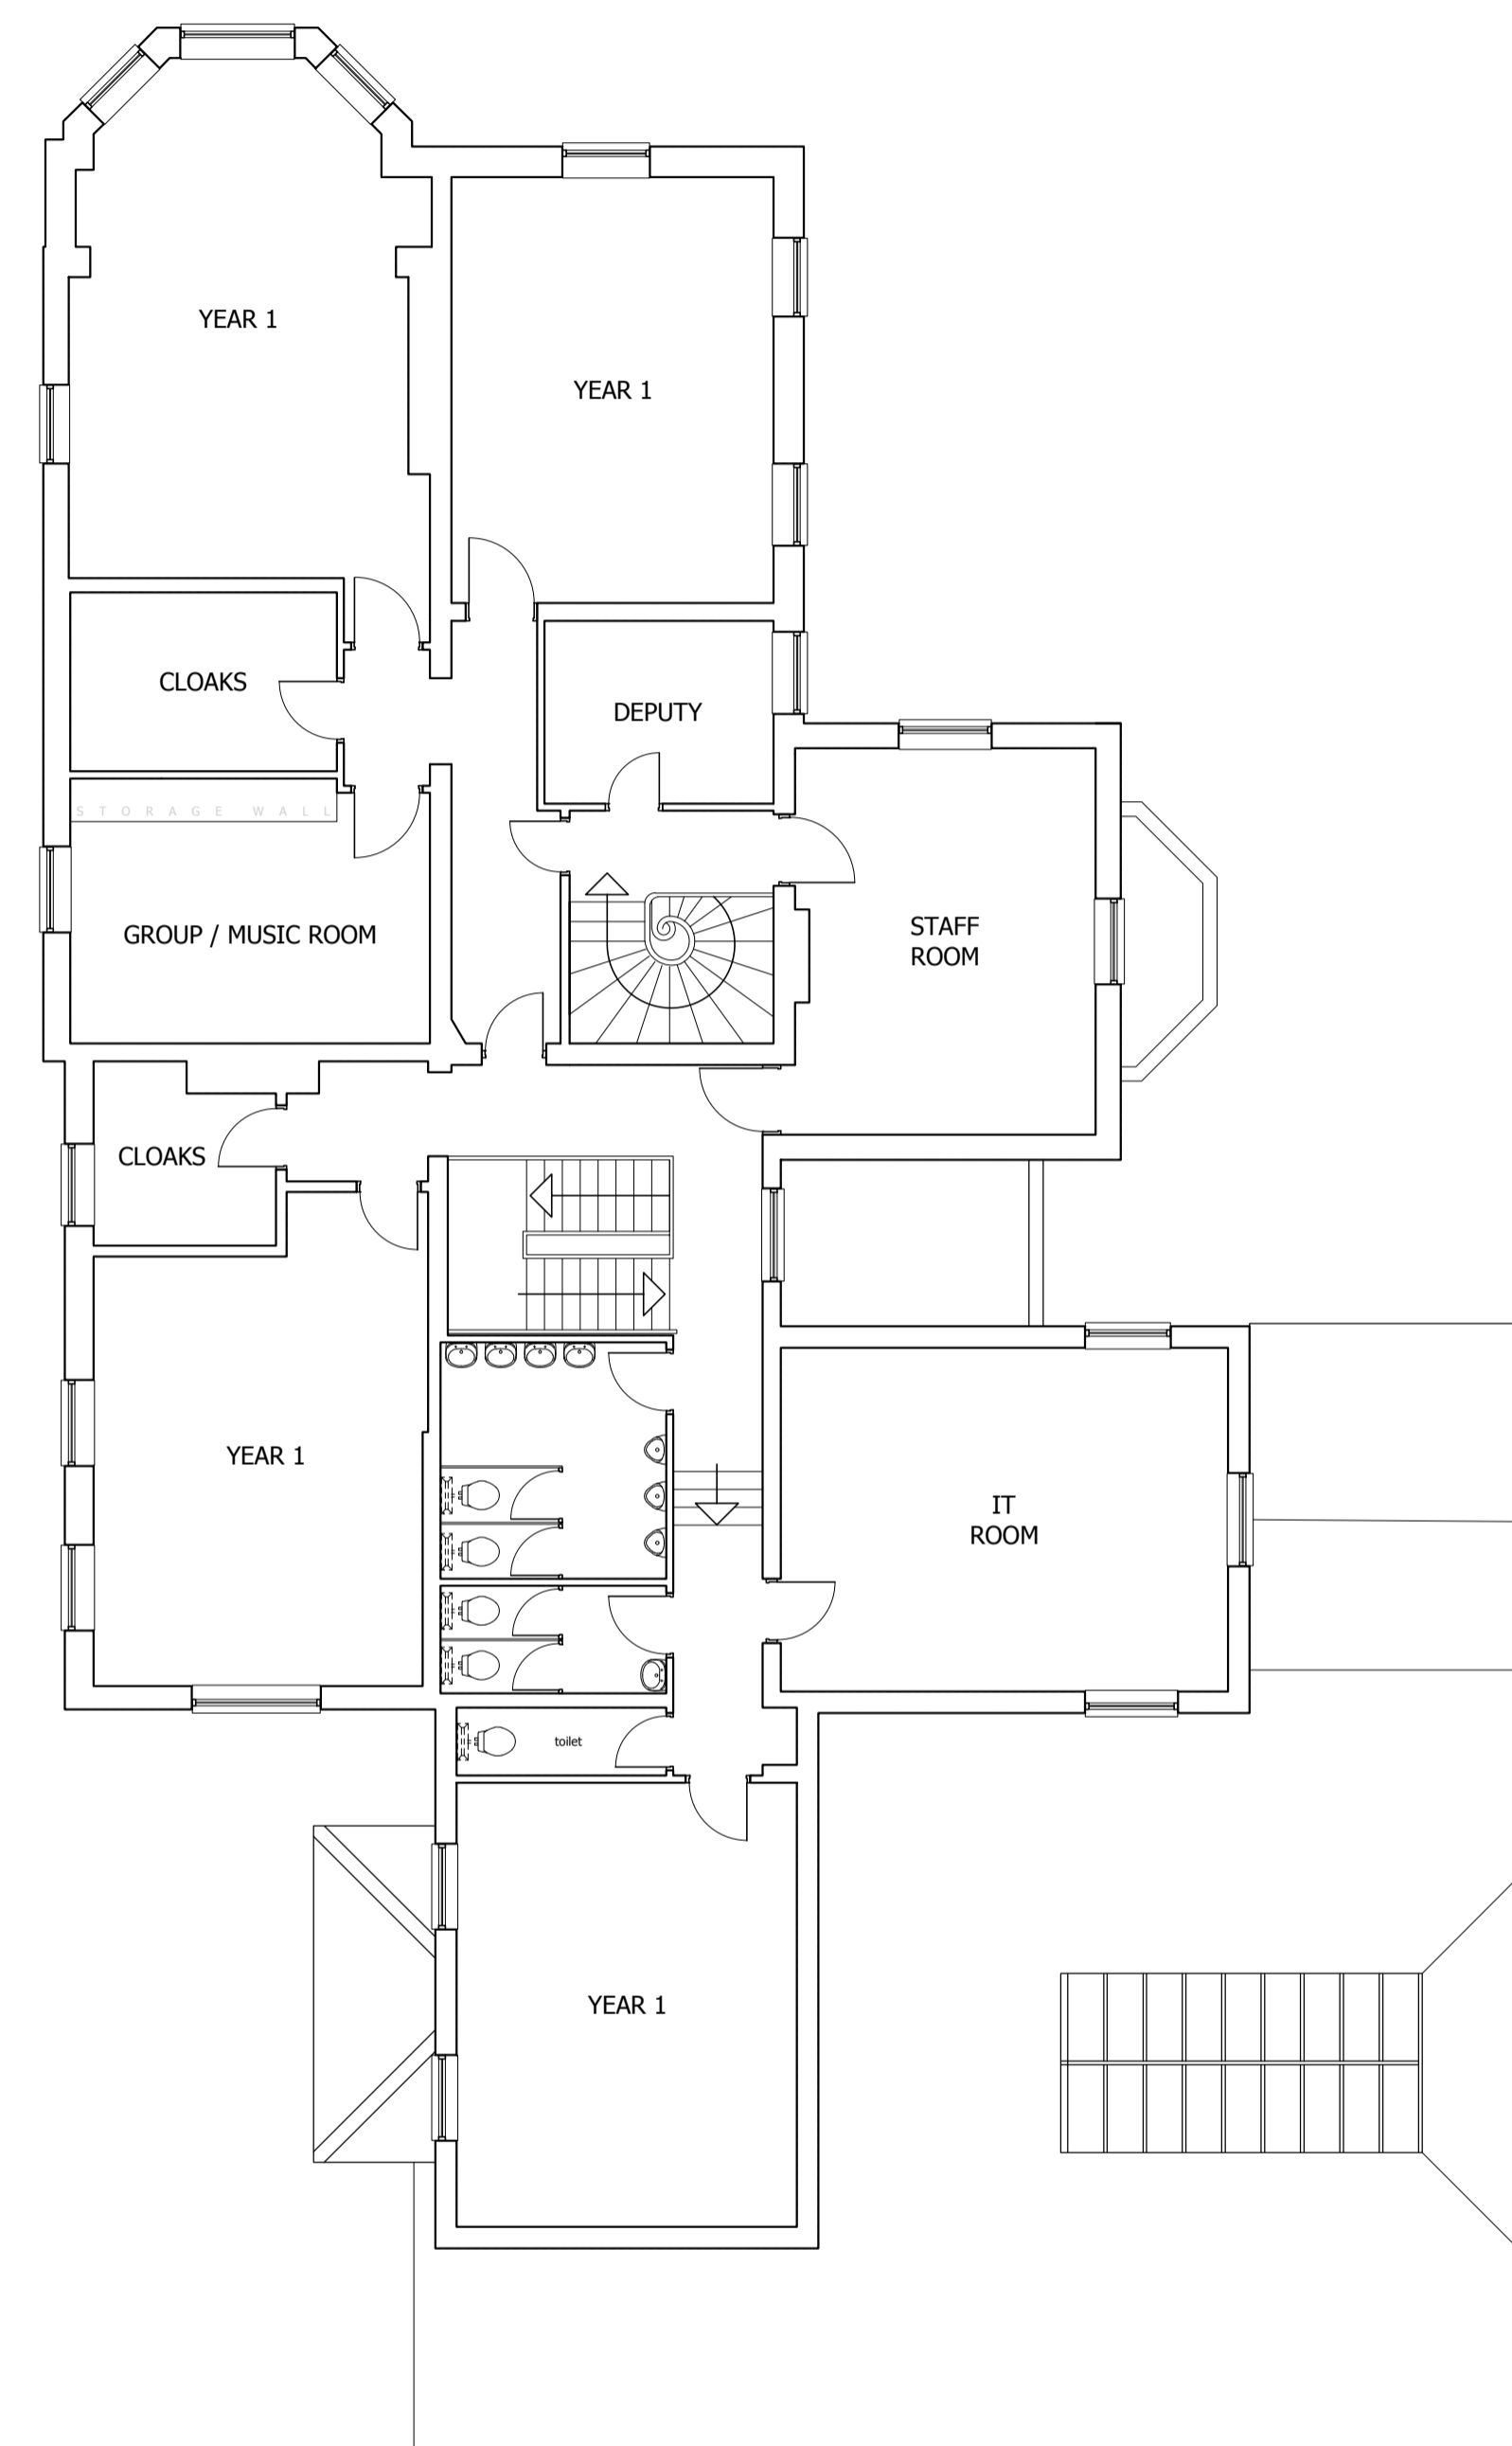

FIRST FLOOR PLAN

A	02.02.17	DRAWING UPDATED & DETAILS ADDED & AMENDED.	HBM
Rev.	Date	Revision	By
©		Copyright	



Construction and Property Consultants
 Guildford ~ Hemel Hempstead ~ Bath
 Unit 1, Grovelands Business Centre, Boundary Way,
 Hemel Hempstead. HP2 7TE Tel: 01442 212755
 Email: hemel@synergyLLP.com
 www.synergyLLP.com

Client:
Town Close School

Project address:
**12 Ipswich Road
 Norwich
 Norfolk NR2 2LR**

Job title:
Alterations to Pre-Preparatory Building

Drawing title:
Proposed Ground & First Floor Plans

Scale: @A1 1:100 / A3 1:200	Drawn: MDS
Date: January 2017	Checked: BP
Drawing No: 10386-L-65-06	Rev: A

