



- NOTES :
- This drawing is copyright.
 - All dimensions must be checked on site before any works commence.
 - All discrepancies are to be reported to the CA before works proceed.
 - Only figured dimensions are to be used.

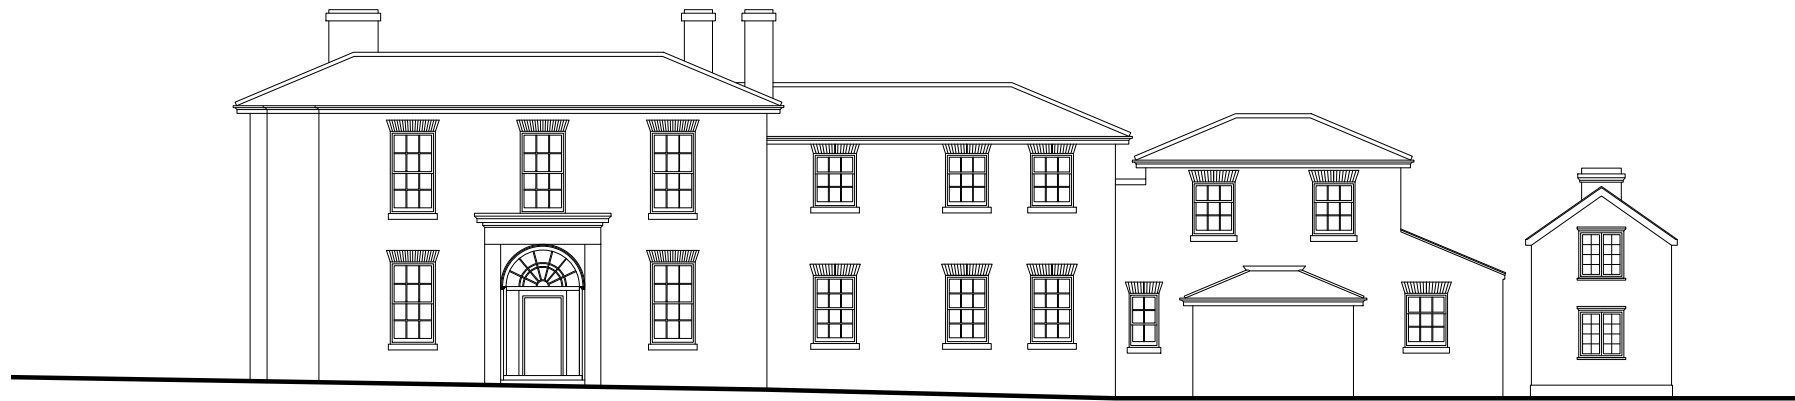


SOUTH-EAST ELEVATION



NORTH-EAST ELEVATION

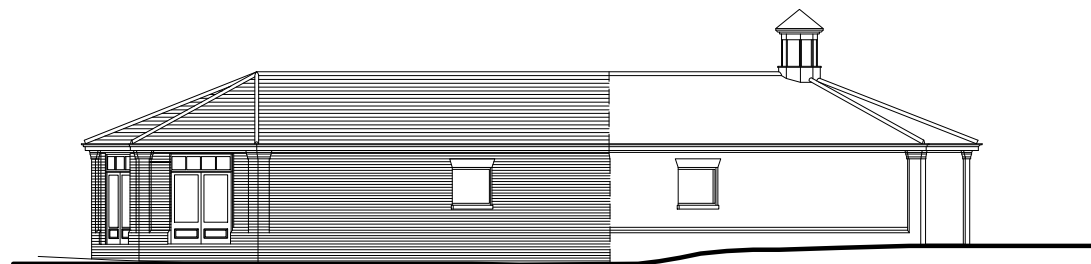

NORTH-WEST ELEVATION

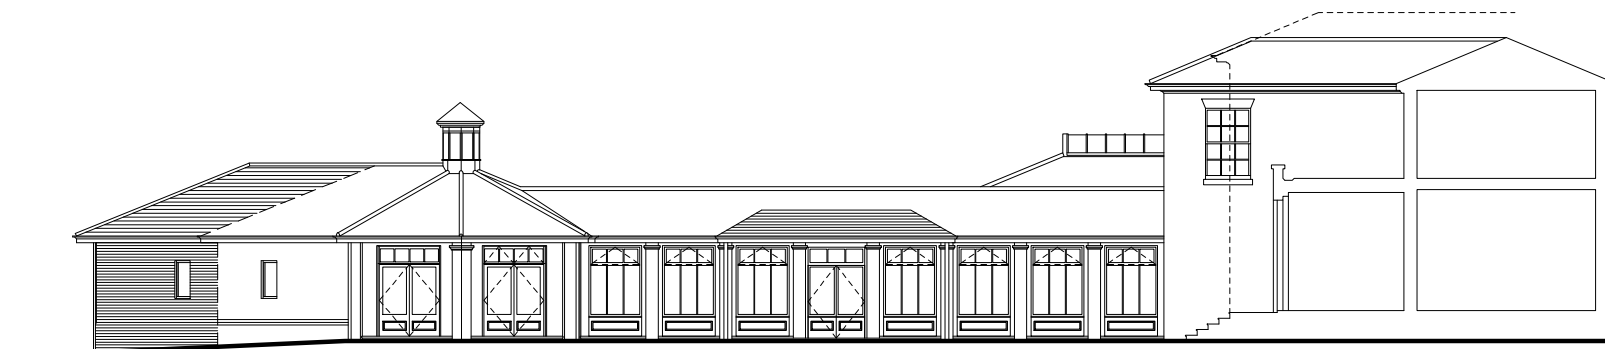

SOUTH-WEST ELEVATION

C	07.11.16	Rear Entrance Doors of Extension	MDS
B	16.9.16	Amendments following plan change	PN
A	05.6.16	Amendments following plan change	PN
Rev.	Date	Revision	By

© Copyright



Construction and Property Consultant:
 Guildford ~ Hemel Hempstead ~ Bath
 Unit 1, Grovelands Business Centre, Boundary Way,
 Hemel Hempstead. HP2 7TE Tel: 01442 212755
 Email: hemel@synergyLLP.com
 www.synergyLLP.com

Client:
Town Close School

Project address:
**12 Ipswich Road
 Norwich
 Norfolk NR2 2LR**

Job title:
Alterations to Pre-Preparatory Building

Drawing title:
Proposed Elevations

Scale: @A3 1:200	Drawn: PN
Date: August 2015	Checked: BP

Drawing No: 10386-L-00-07	Rev: C
-------------------------------------	------------------

